



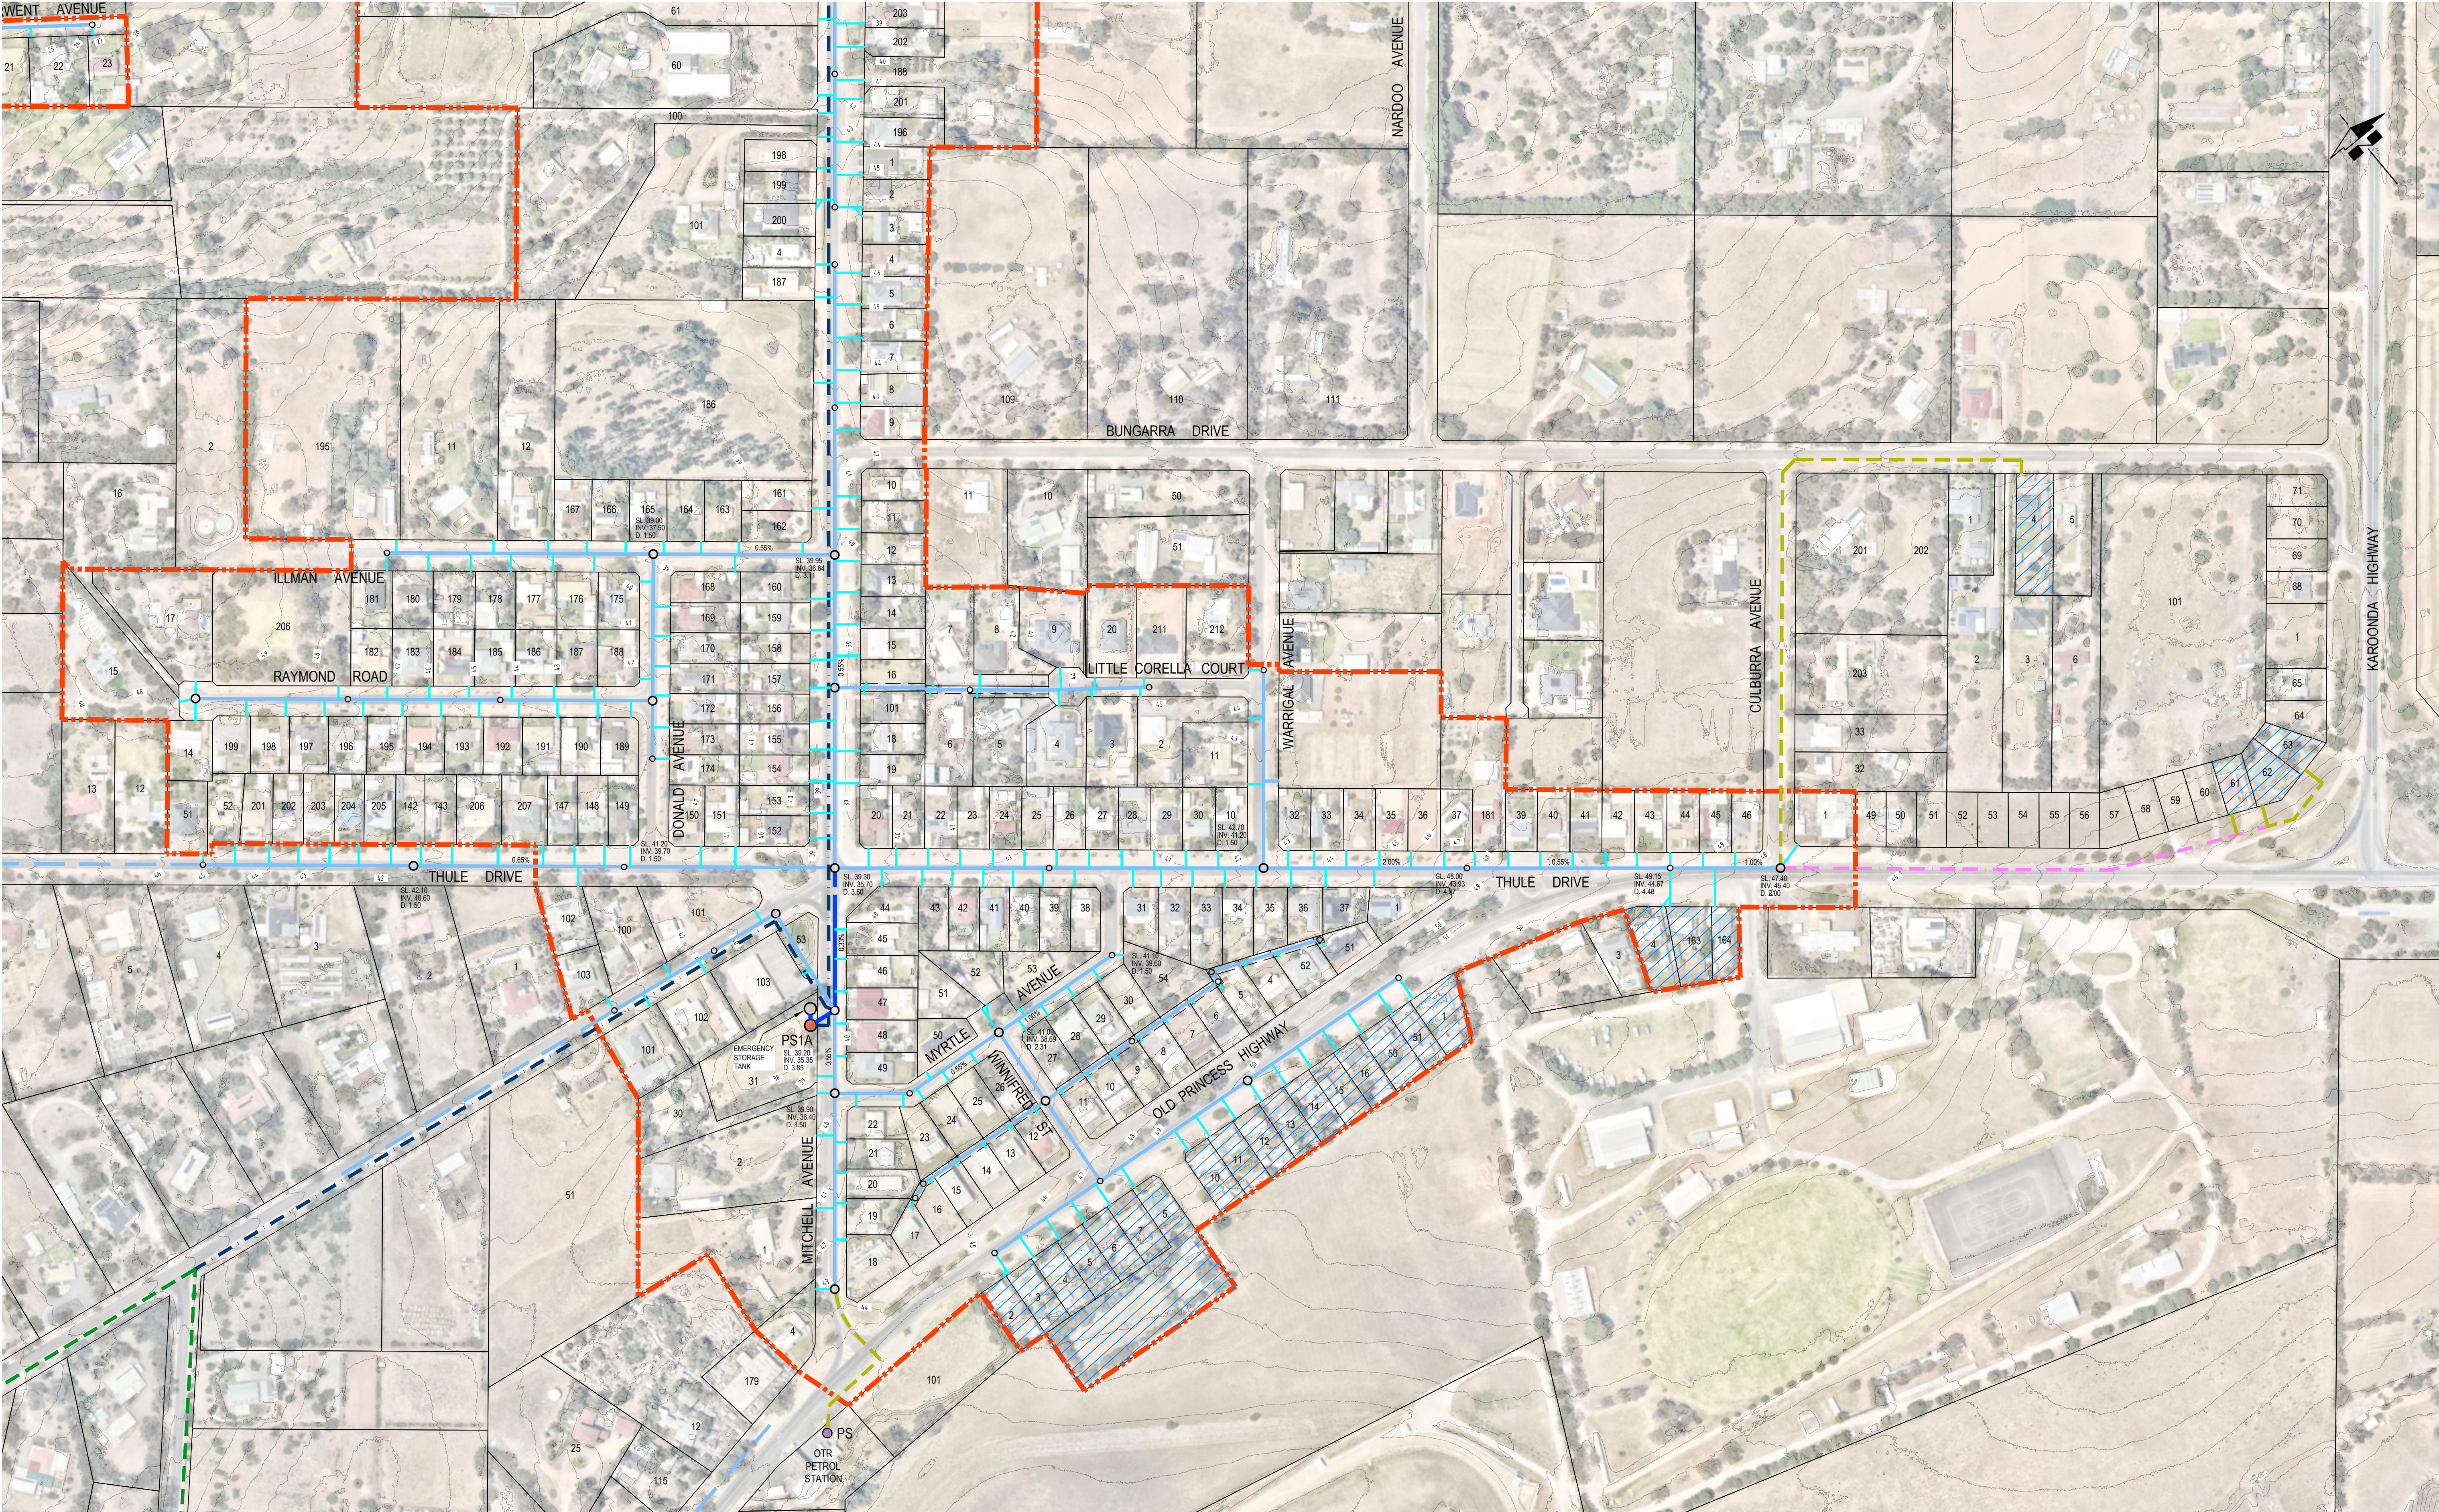


\\gws-fs01\projects\2023\231738 - Murray Bridge CWMS Concept Design\Drafting\WGA231738-SK-CV-0001.dwg, D: 11/14/2024 3:05 PM, charlton

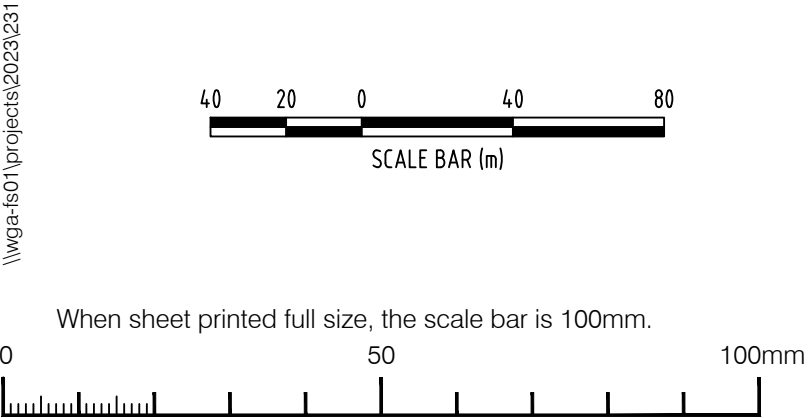

LEGEND:

- PUMP STATION, MAINTENANCE HOLE, MAINTENANCE SHAFT
- RETICULATION PUMP STATION, SMALL PUMP STATION
- DN100 PVC GRAVITY
- DN150 PVC GRAVITY
- DN225 PVC GRAVITY
- FUTURE DN150 PVC GRAVITY
- DN40 to DN50 PE PRESSURE
- DN63 PE PRESSURE
- DN90 PE PRESSURE
- DN125 PE PRESSURE
- DN180PE PRESSURE
- ALLOTMENTS SERVICED BY INDIVIDUAL PUMPS

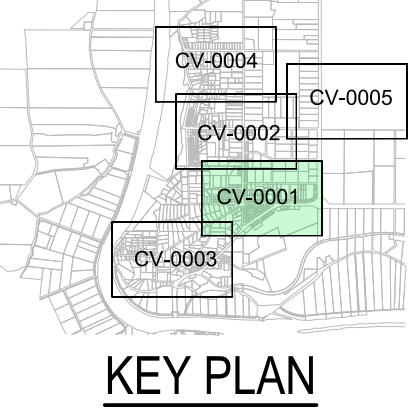

INFORMATION ISSUE
NOT FOR CONSTRUCTION

REV.	DATE	DESCRIPTION	DRAFT	ENG.	CHKD
A	14.11.23	DRAFT TO SA WATER	CJH	MOF	TB
B	13.12.23	PRELIMINARY ISSUE TO COUNCIL	CJH	MOF	TB
C	20.02.24	FOR COSTING	CJH	MOF	TB
D	11.04.24	PUBLIC CONSULTATION	CJH	MOF	MOF

60 Wyatt Street, Adelaide
South Australia 5000
Telephone 08 8223 7433
Email adelaide@wga.com.au

MURRAY BRIDGE EAST CWMS
FOR RURAL CITY OF MURRAY BRIDGE
GRAVITY & PRESSUE SEWER & FACULTATIVE LAGOONS
AREA 1 LAYOUT PLAN - Sheet 1 of 4

A1	DOCUMENT NUMBER	Sheet No.	Rev.
Design CJH	Project Number WGA231738-SK- CV-0001 D		